



www.autodesk.com/revit

Consultant
Address
Address
Phone
Fax
e-mail

Consultant
Address
Address
Phone
Fax
e-mail

Consultant
Address
Address
Phone
Fax
e-mail

Consultant
Address
Address
Phone
Fax
e-mail

[illegible]

Maryam

sakany1

Unnamed

Project number	0001
----------------	------


Date	Issue Date
------	------------

Drawn by	Author
----------	--------


Checked by	Checker
------------	---------

A101

Scale 1 : 50

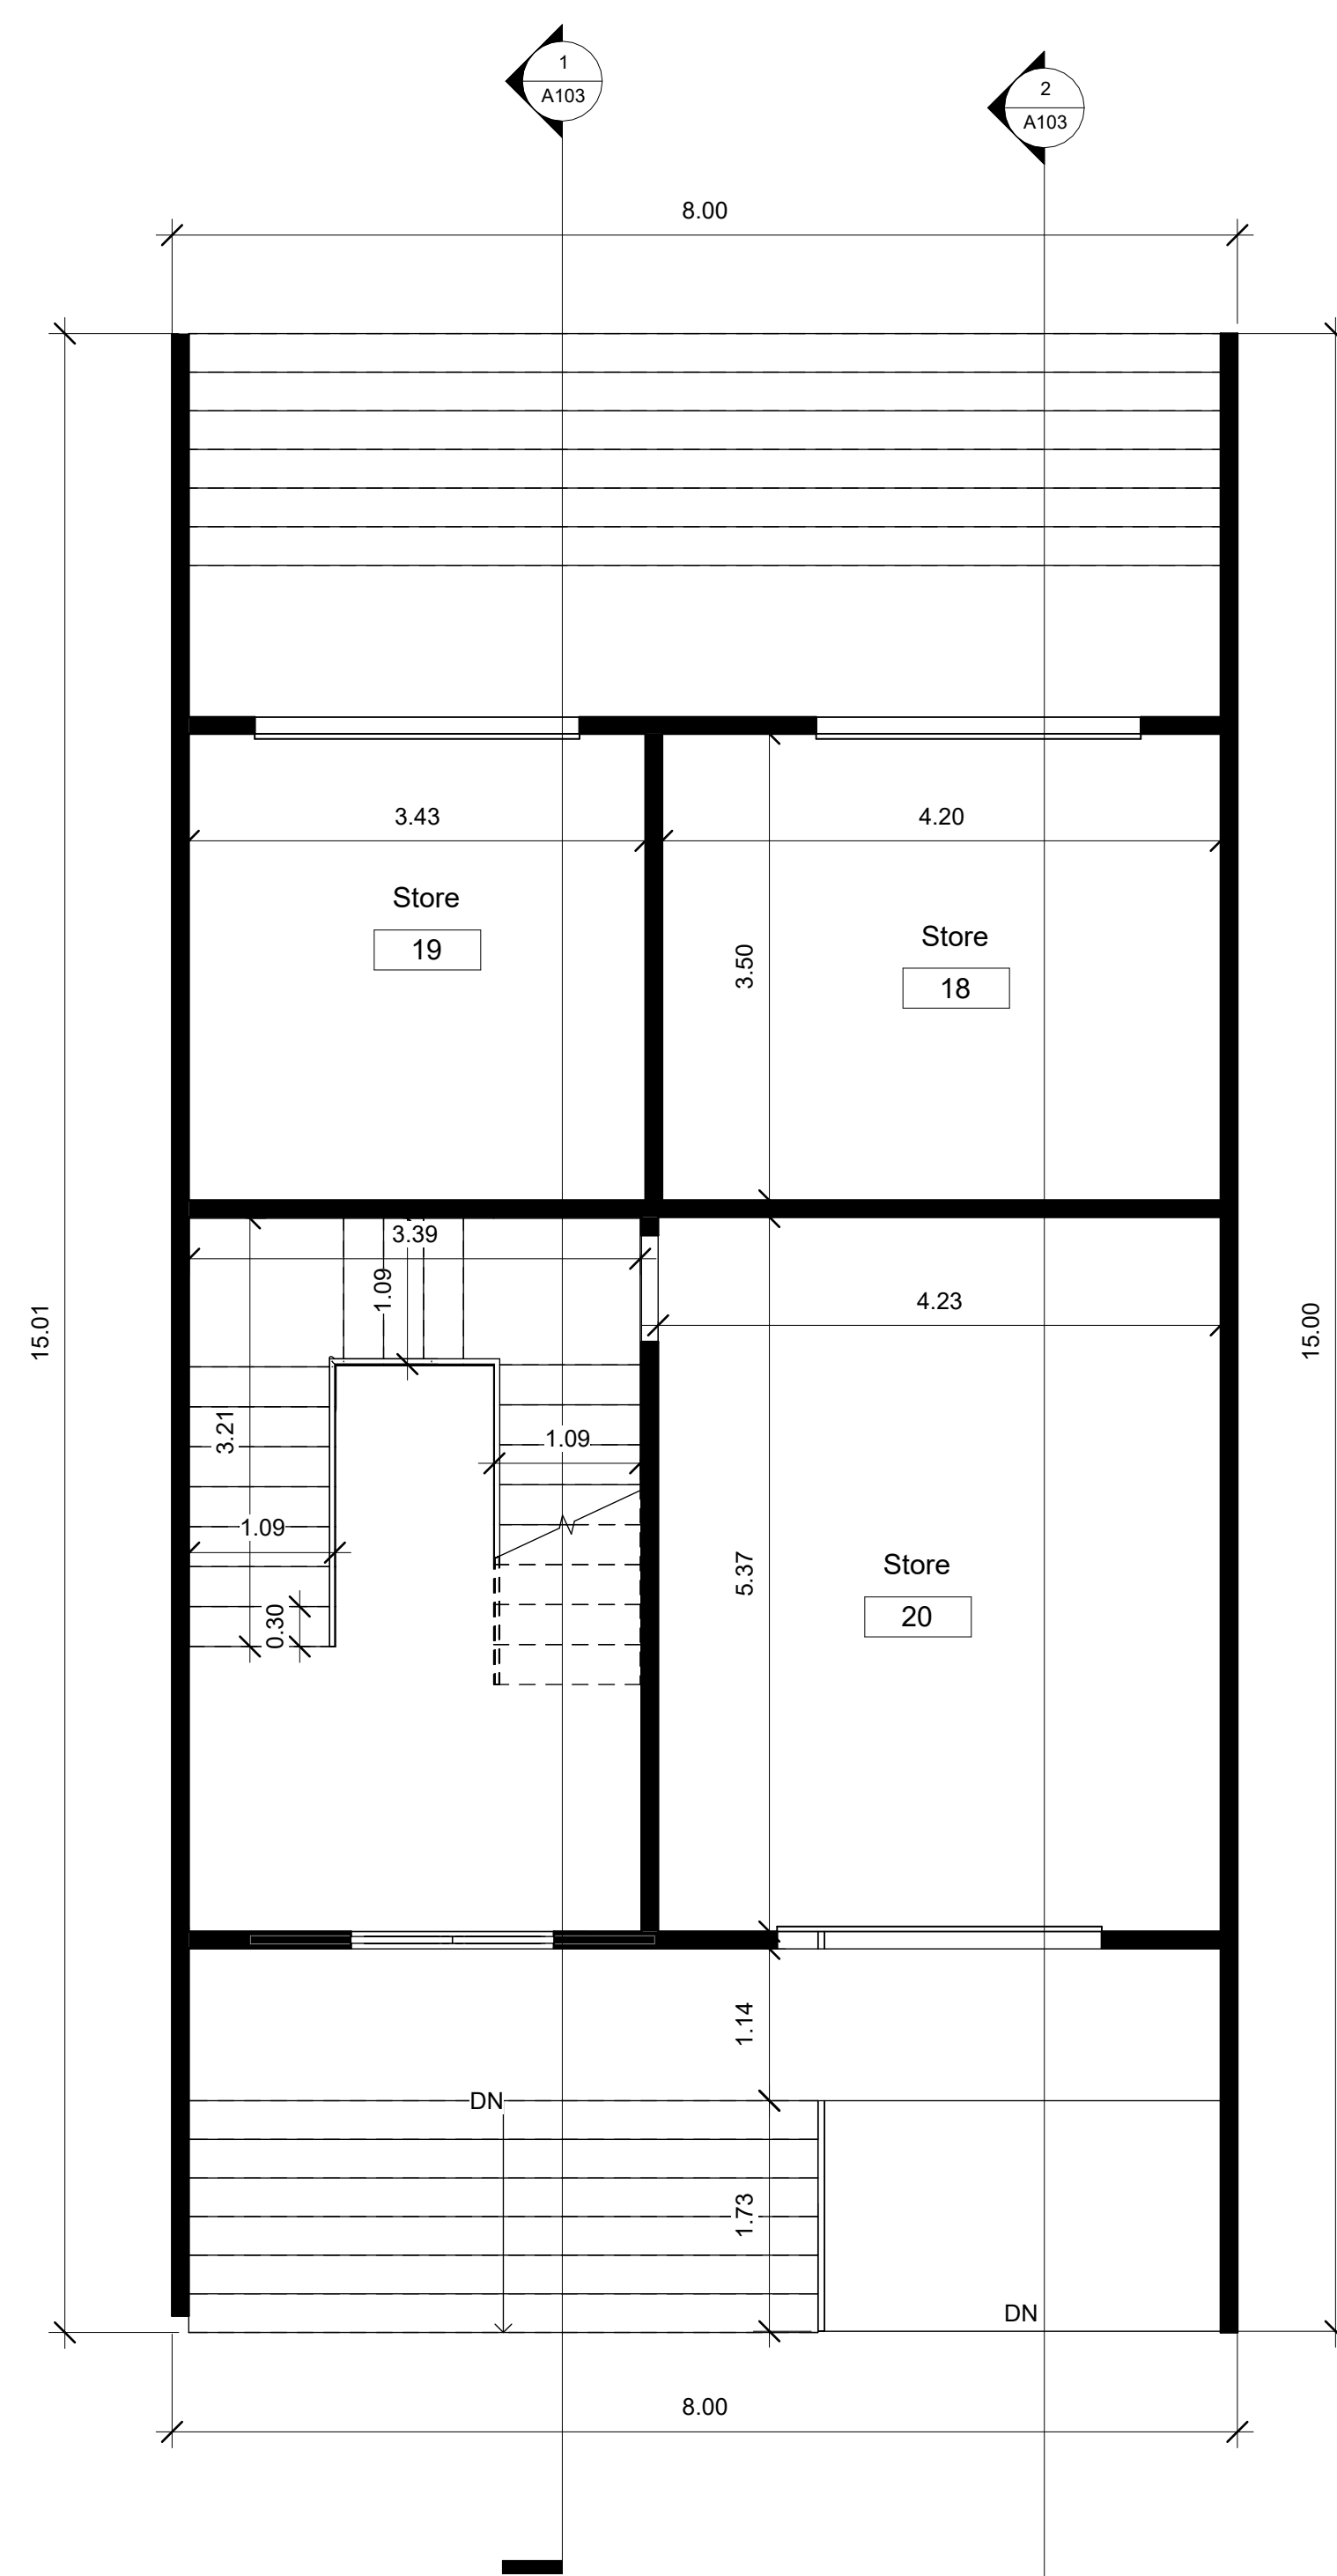

1 level 1
1 : 50

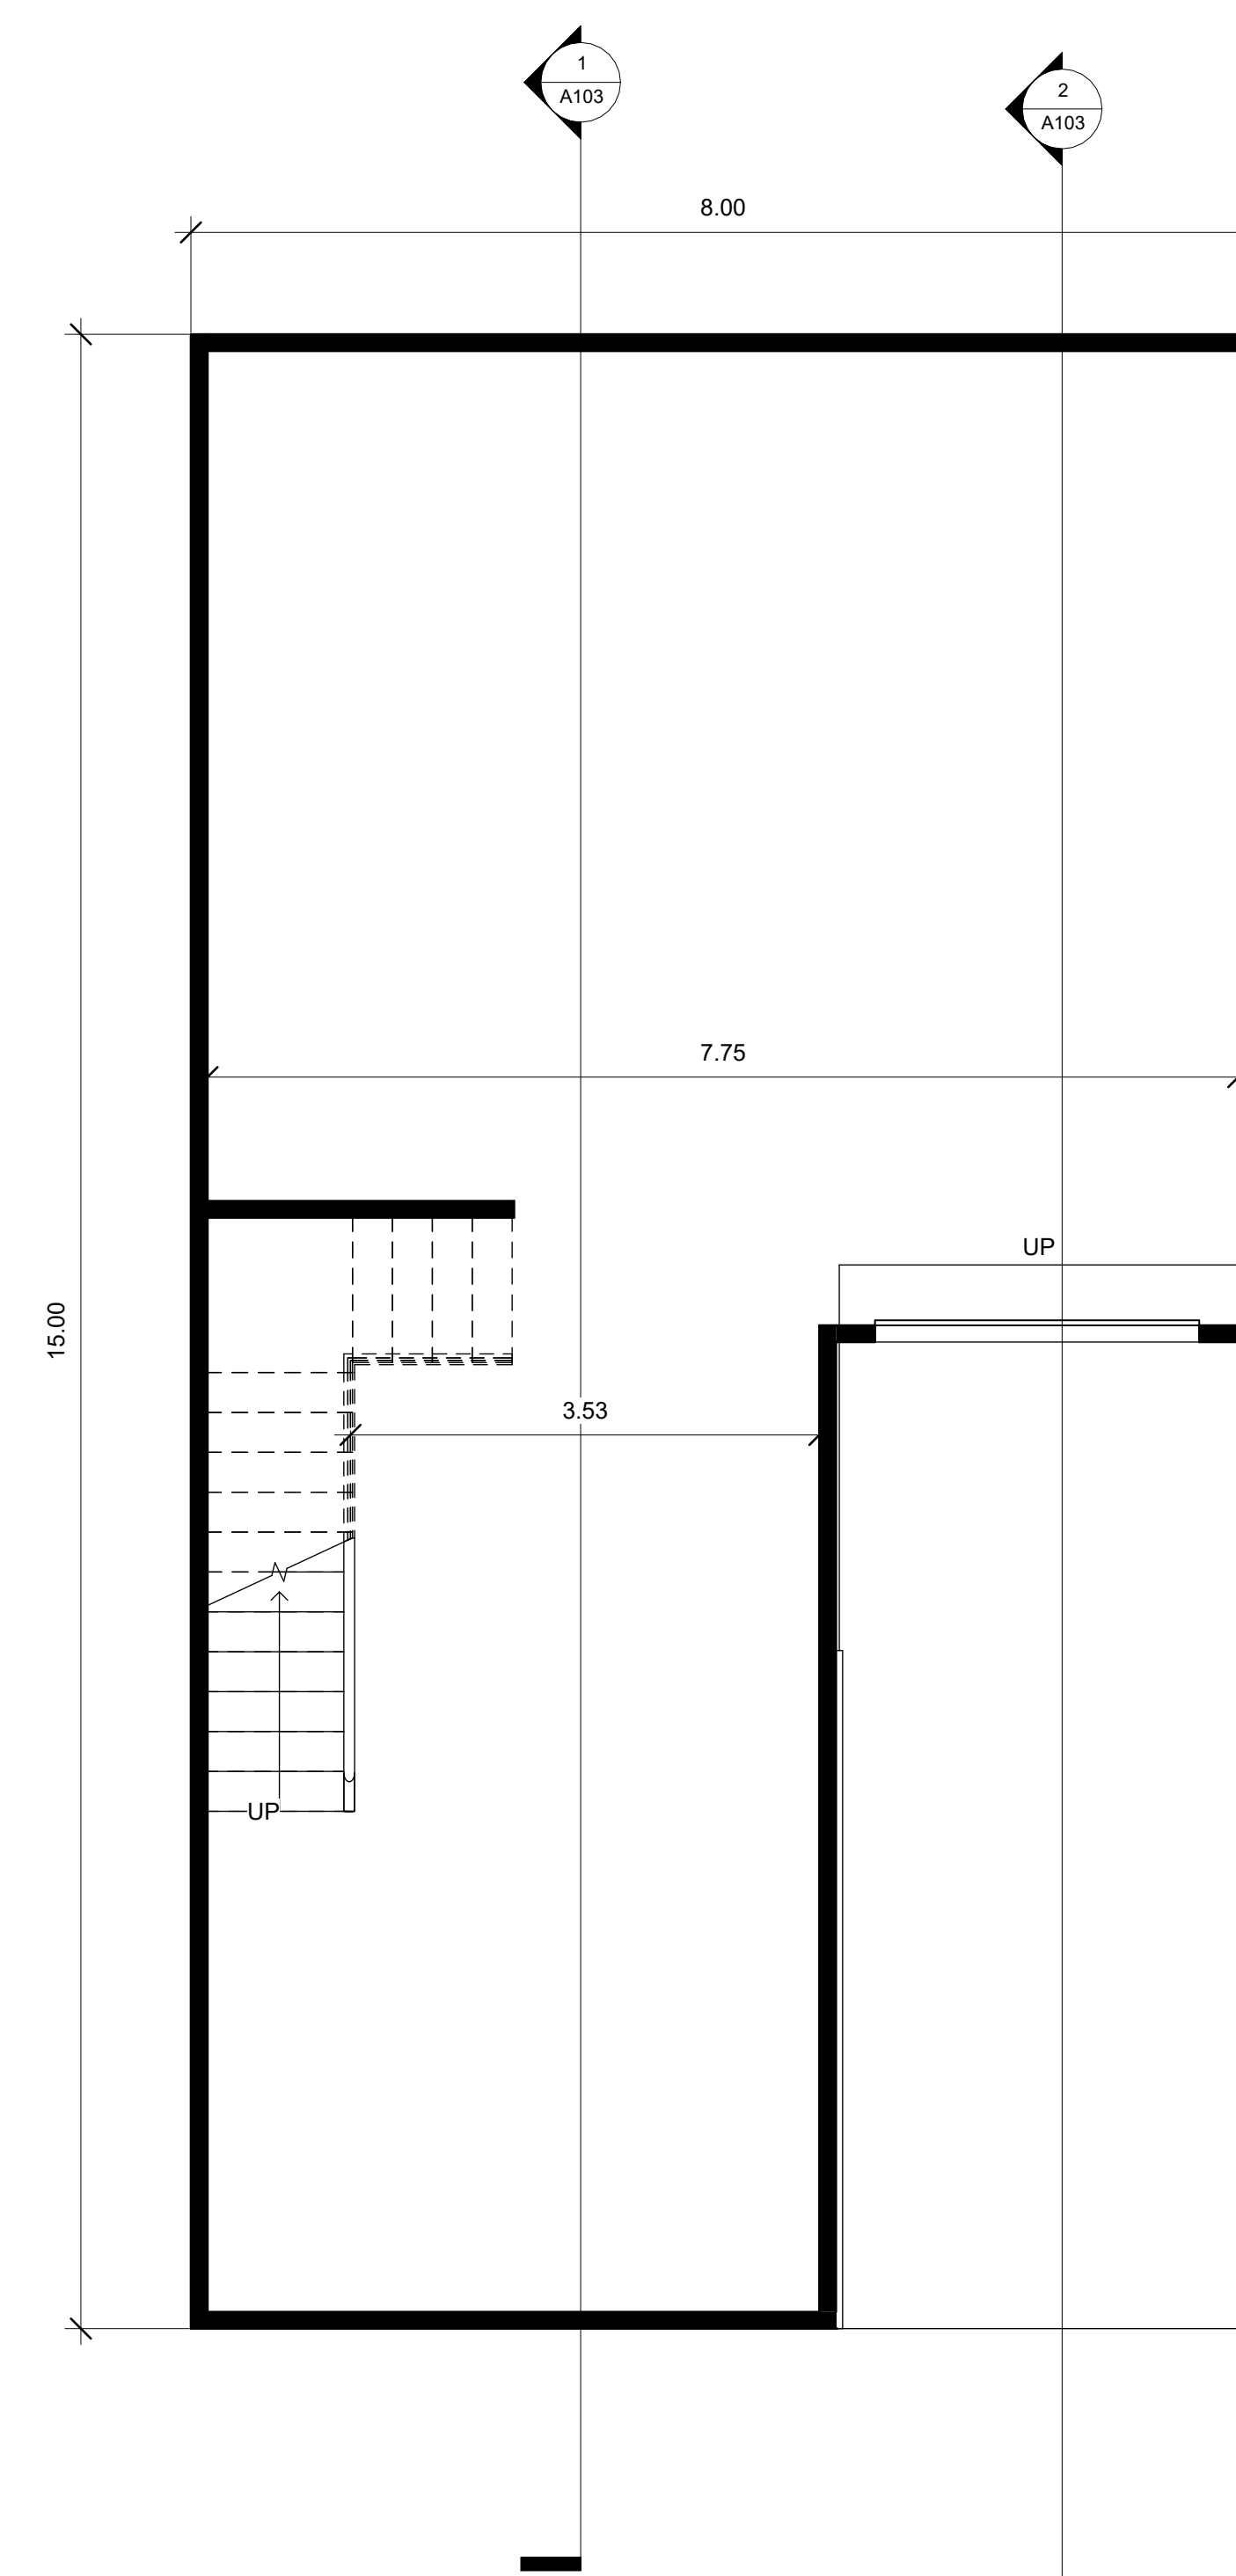

2 Basement 1 : 50