



www.autodesk.com/revit

Consultant
Address
Address
Phone
Fax
e-mail

Consultant
Address
Address
Phone
Fax
e-mail

Consultant
Address
Address
Phone
Fax
e-mail

Consultant
Address
Address
Phone
Fax
e-mail

[illegible]

Maryam

sakany1

Unnamed

Project number	0001
----------------	------


Date Issue Date

Drawn by	Author
----------	--------


Checked by _____ Checker _____

A103

Scale 1 : 50

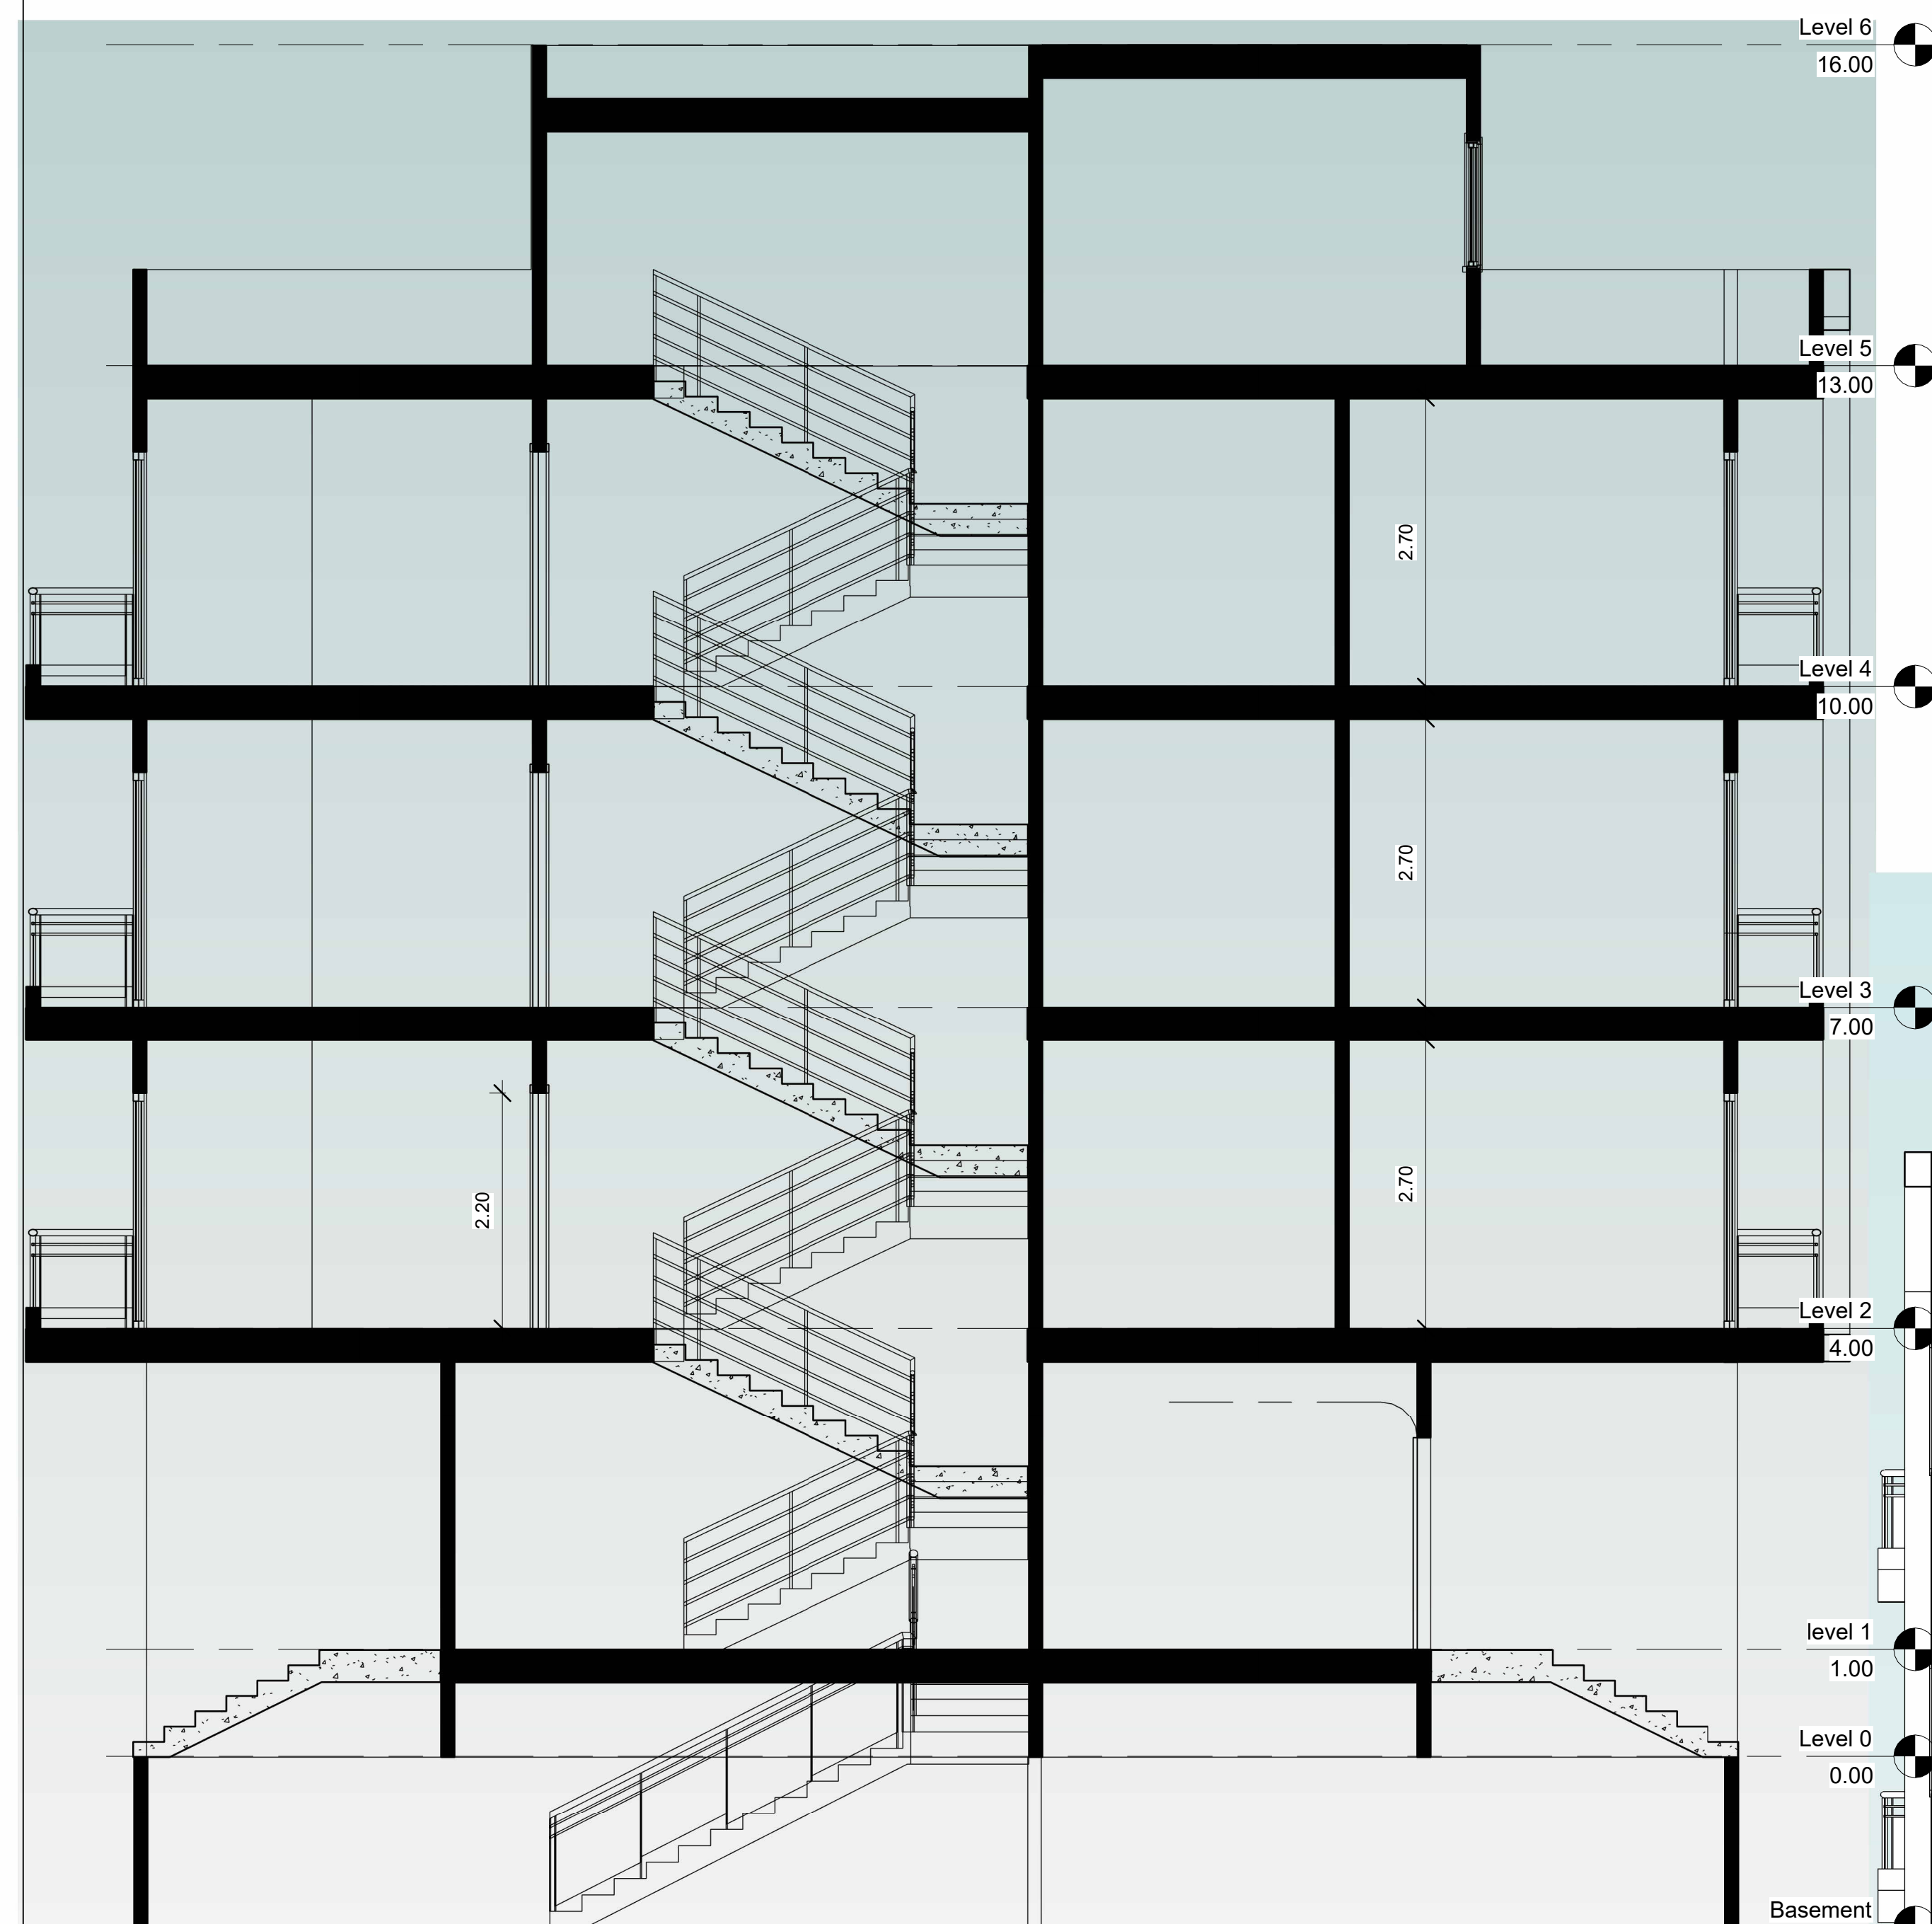

1 Section 1
1 : 50

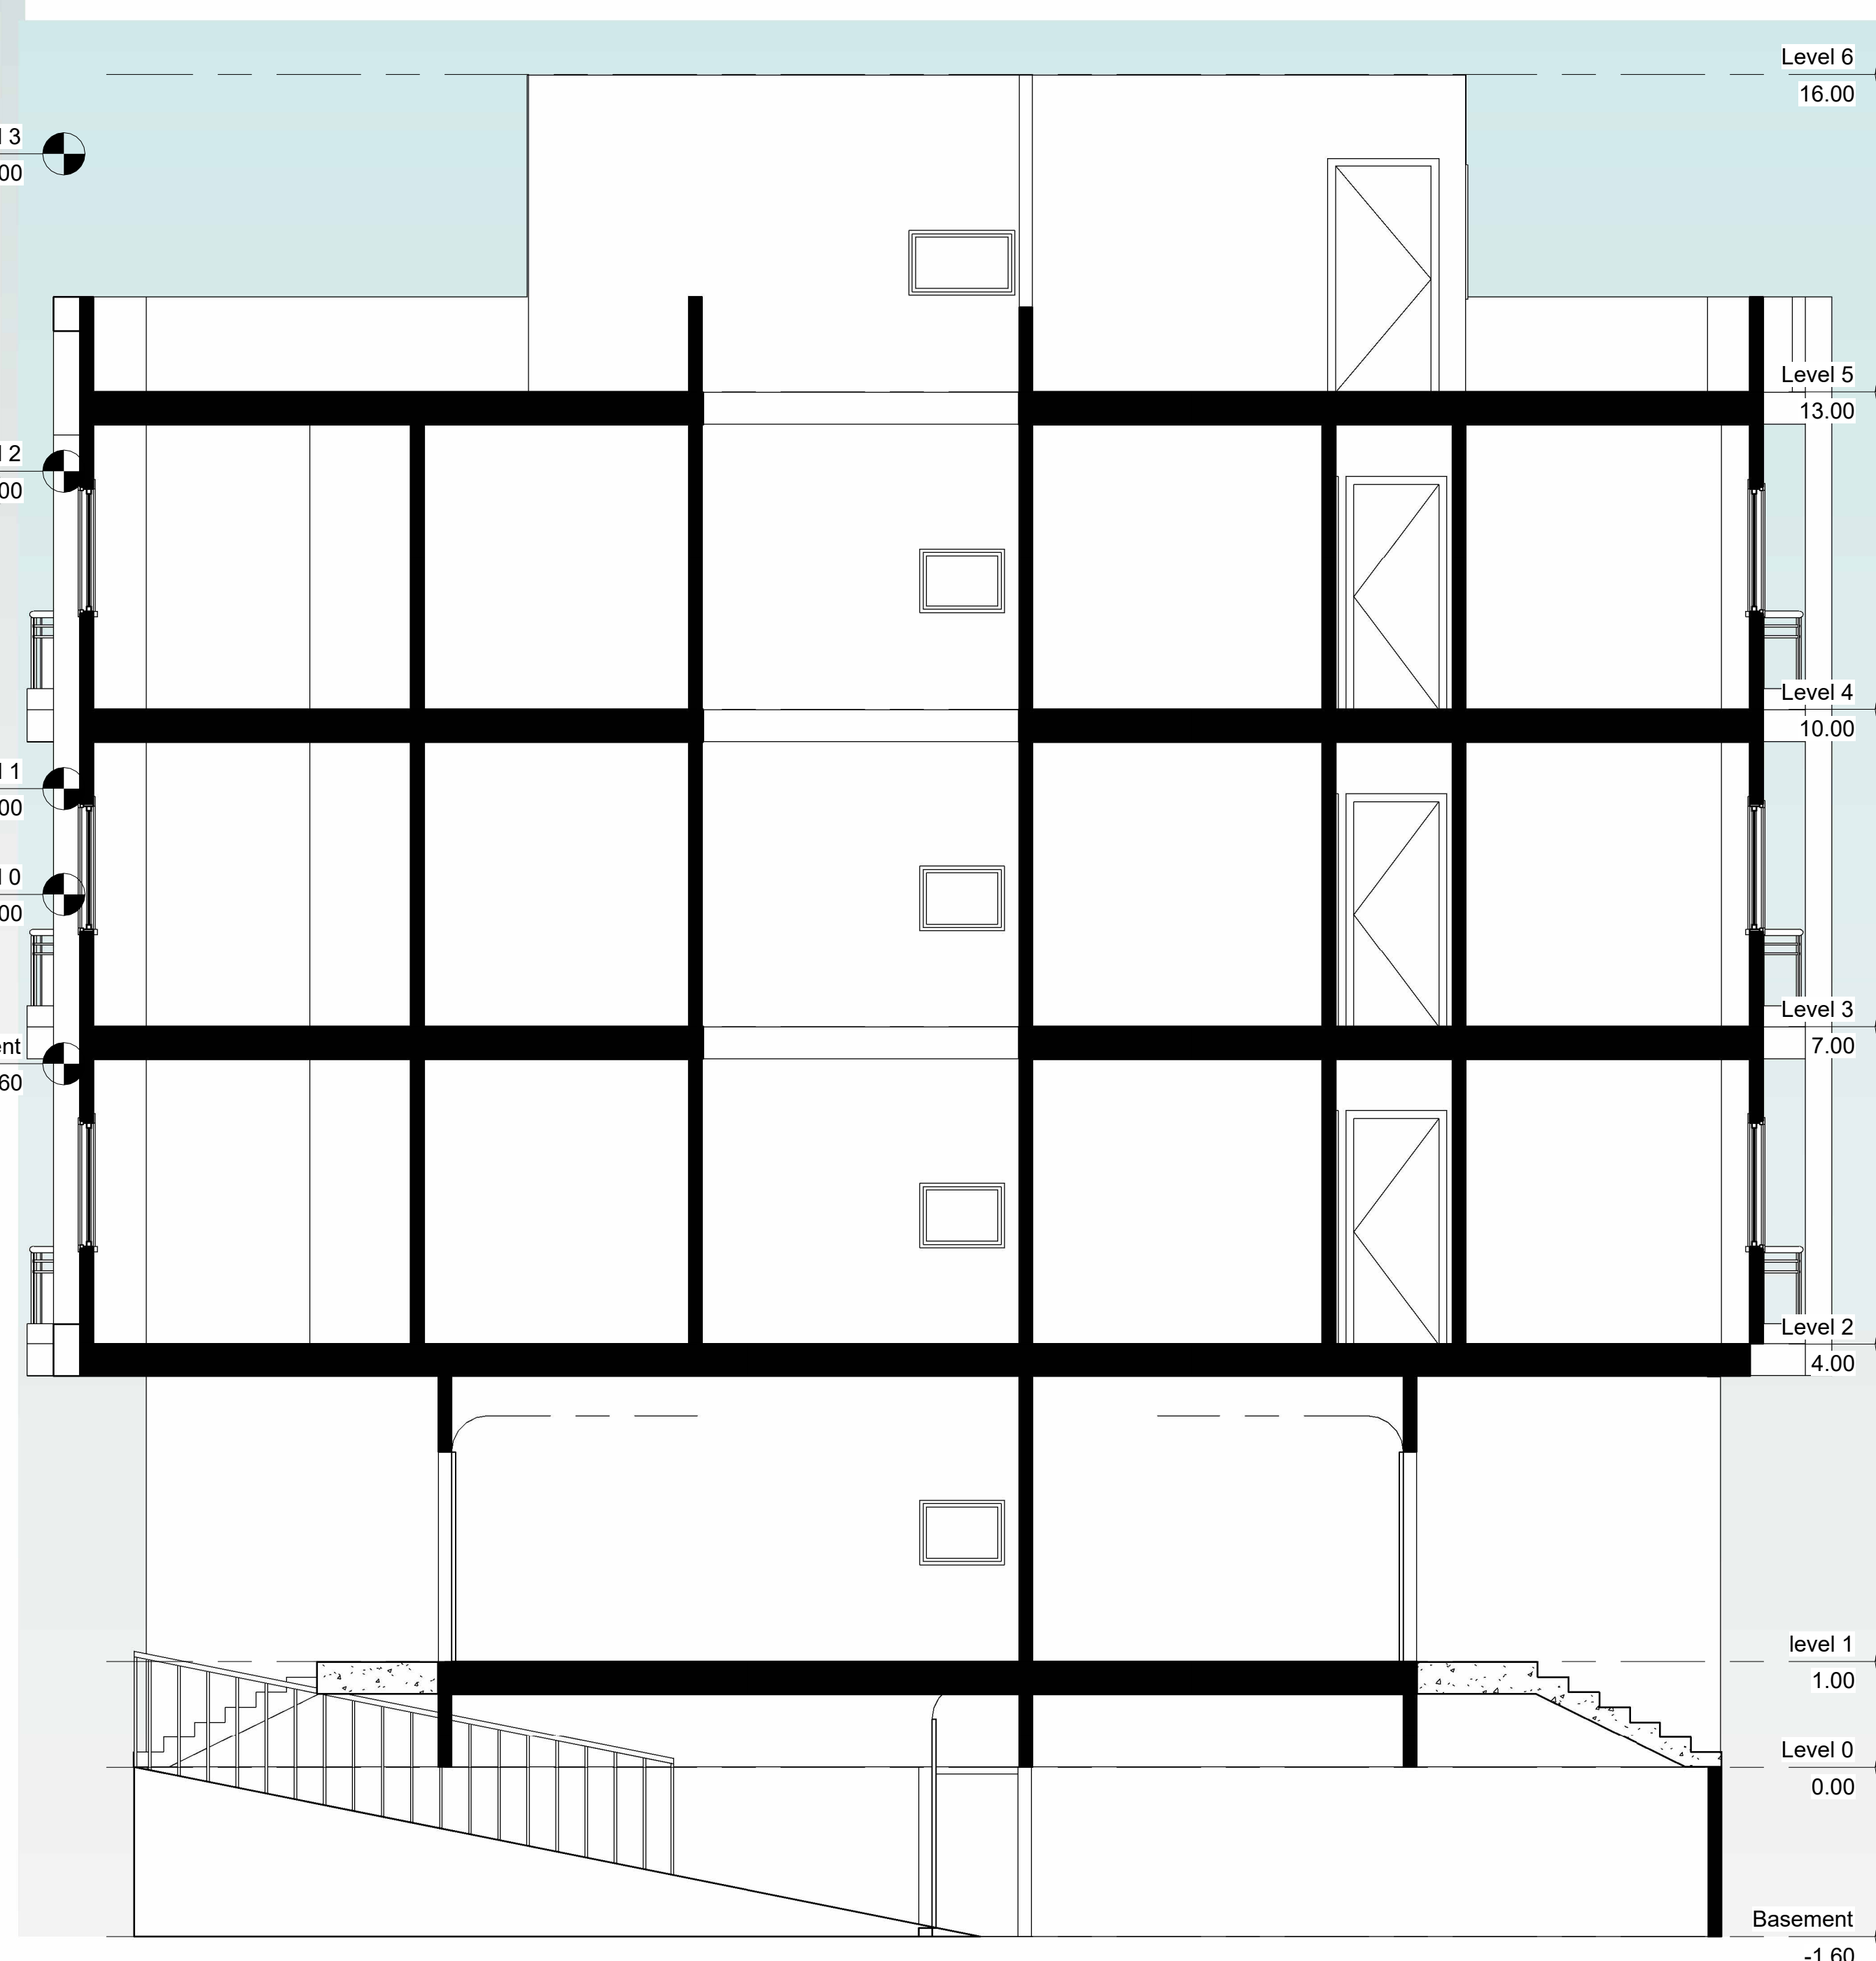

2 Section 2
1 : 50